


THE NEXT GENERATION- ENERGY FROM WASTE FACILITY

EASTERN CREEK, SYDNEY

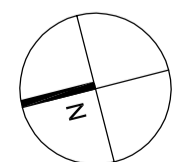

DO NOT SCALE DRAWINGS.
VERIFY ALL DIMENSIONS ON SITE.
REFER ANY DISCREPANCIES TO
THE SUPERINTENDENT BEFORE
PROCEEDING WITH THE WORK.

© krikis taylor architects Pty Ltd
These drawings are subject to copyright and may not be copied, used
or reproduced in any way without the express permission of
krikis taylor architects Pty Ltd.



PROPRIETOR

PROPOSED SITE MASTERPLAN


ARCHITECT



a level 7 97 pacific highway
north sydney nsw 2060
m po box 726 north sydney nsw 2059
p +61(0)2 9900 6000 f +61(0)2 9900 6001
www.krikistaylor.com.au

krikis taylor architects

DATE 13.10.2016
SCALE 1:1500 @ A1

 

DRAWING NO.
AR-KTA-1001


ISSUE
3

100mm

200mm

300mm ON ORIGINAL

A1

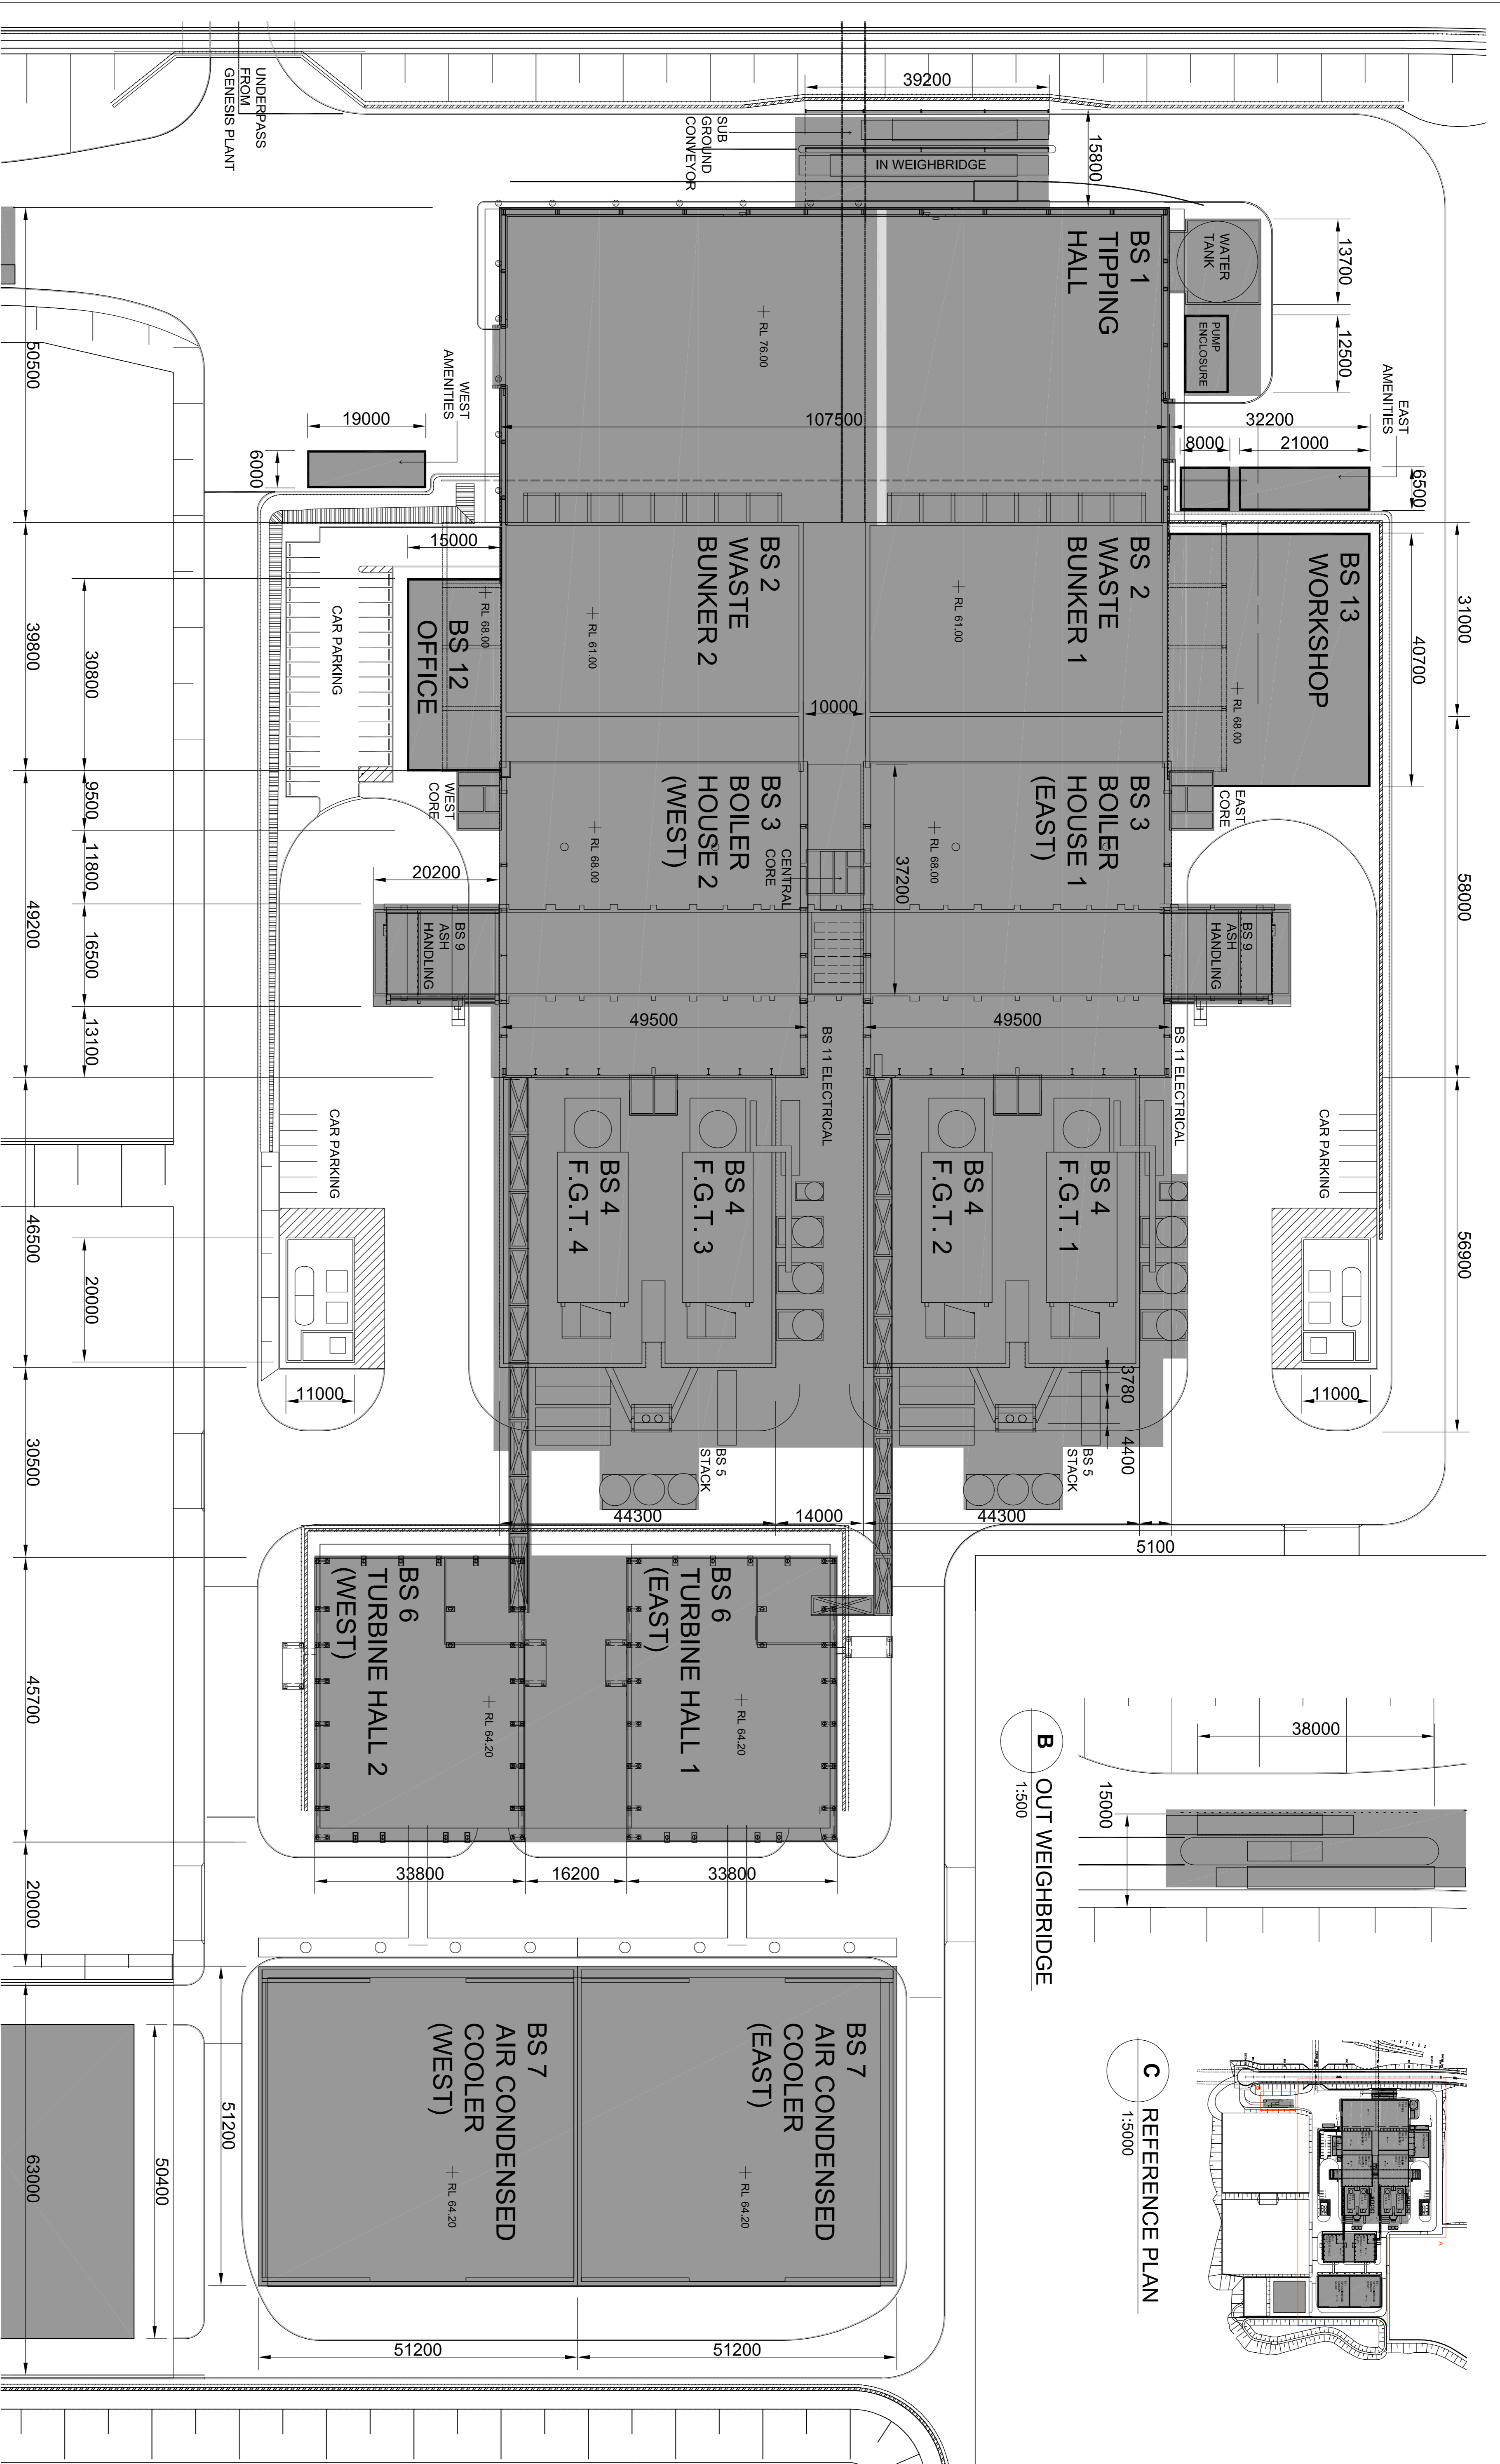

A FLOOR PLAN
1:500


B OUT WEIGHBRIDGE
1:500

C REFERENCE PLAN
1:5000

THE NEXT GENERATION- ENERGY FROM WASTE FACILITY

EASTERN CREEK, SYDNEY

DO NOT SCALE DRAWINGS.
VERIFY ALL DIMENSIONS ON SITE.
REFER ANY DISCREPANCIES TO
THE SURVEYOR FOR THE
PROCEEDINGS WITH THE VWS.

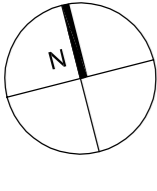

© Krtis Taylor architects Pty Ltd
This drawing is the property of Krtis Taylor architects Pty Ltd and may not be copied, used
or reproduced in any way without the express permission of
Krtis Taylor architects Pty Ltd.




SITE DIMENSION PLAN

PROPRIETOR

ARCHITECT

a level 7 97 Pacific Highway
north sydney nsw 2060
p +61 (0)2 9600 0000 f +61 (0)2 9600 0001
w www.krtistaylor.com.au

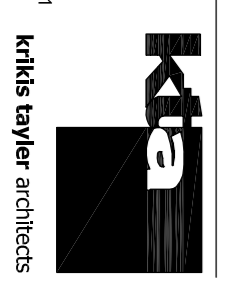

DATE 28.10.2016
SCALE 1:500 @ A1
DRAWING NO. AR-KTA-1011

ISSUE 3

100mm

200mm

300mm ON ORIGINAL

A1



LEGEND

- | | | | |
|---|---|---|---|
| (A ₁) SILVER METALLIC COMPOSITE METAL PANELS - 'ALUCOBOND' OR SIMILAR | (C) VERTICAL PRE-FINISHED PROFILED METAL CLADDING COLORBOND COLOUR; | (D) PRE-FINISHED METAL LOUVRES. SPECIFICATION IN ACCORDANCE WITH MECHANICAL AND ACOUSTIC ENGINEERING CRITERIA. POWDERCOAT FINISH TO MATCH COLORBOND 'WOODLAND GREY' | (F) CONCRETE PUSH-WALL EXTERIOR PAINT FINISH TO MATCH COLORBOND 'MONUMENT' |
| (A ₂) DARK GREY METALLIC SOFFIT LINING, FASCIA AND PROJECTING BLADES - 'ALUCOBOND' OR SIMILAR | (C ₁) COLOUR: 'WOODLAND GREY' | (E) PREFINISHED ROOF DECKING ON FOIL-BACKED MINERAL WOOL INSULATION WITH SAFETY MESH SUPPORT - FIELDERS HIKLIP 630 COLOUR: 'WOODLAND GREY' OR SIMILAR | (G) PAINT FINISH TO OFF-FORM CONCRETE CORE - 'KEIM' 'ROYALAN' COLOUR 9590 @30% OR SIMILAR |
| (B) BLUE POLYCARBONATE GLAZING - 'DANPALON DP16' 16mm MULTICELL OR SIMILAR | (C ₂) COLOUR: 'COVE' | | |
| | (C ₃) COLOUR: 'MONUMENT' | | |
| | (C ₄) COLOUR: TO MATCH SILVER METALLIC | | |

THE NEXT GENERATION - ENERGY FROM WASTE FACILITY
EASTERN CREEK, SYDNEY

PRELIMINARY

DATE 25.03.2015
SCALE 1:500 @ A1

0 5 10 15 25 37.5 m

DRAWING NO. ISSUE


AR-KTA-1601 2

© krikis tayler architects Pty Ltd
These drawings are subject to copyright and may not be copied, used or reproduced in any way without the express permission of krikis tayler architects Pty Ltd



WEST ELEVATION

ARCHITECT
kta
a level 7 97 pacific highway
north sydney nsw 2060
po box 726 north sydney nsw 2060
p +61(0)2 9900 6000 f +61(0)2 9900 6001
www.krikistayler.com.au
krikis tayler architects

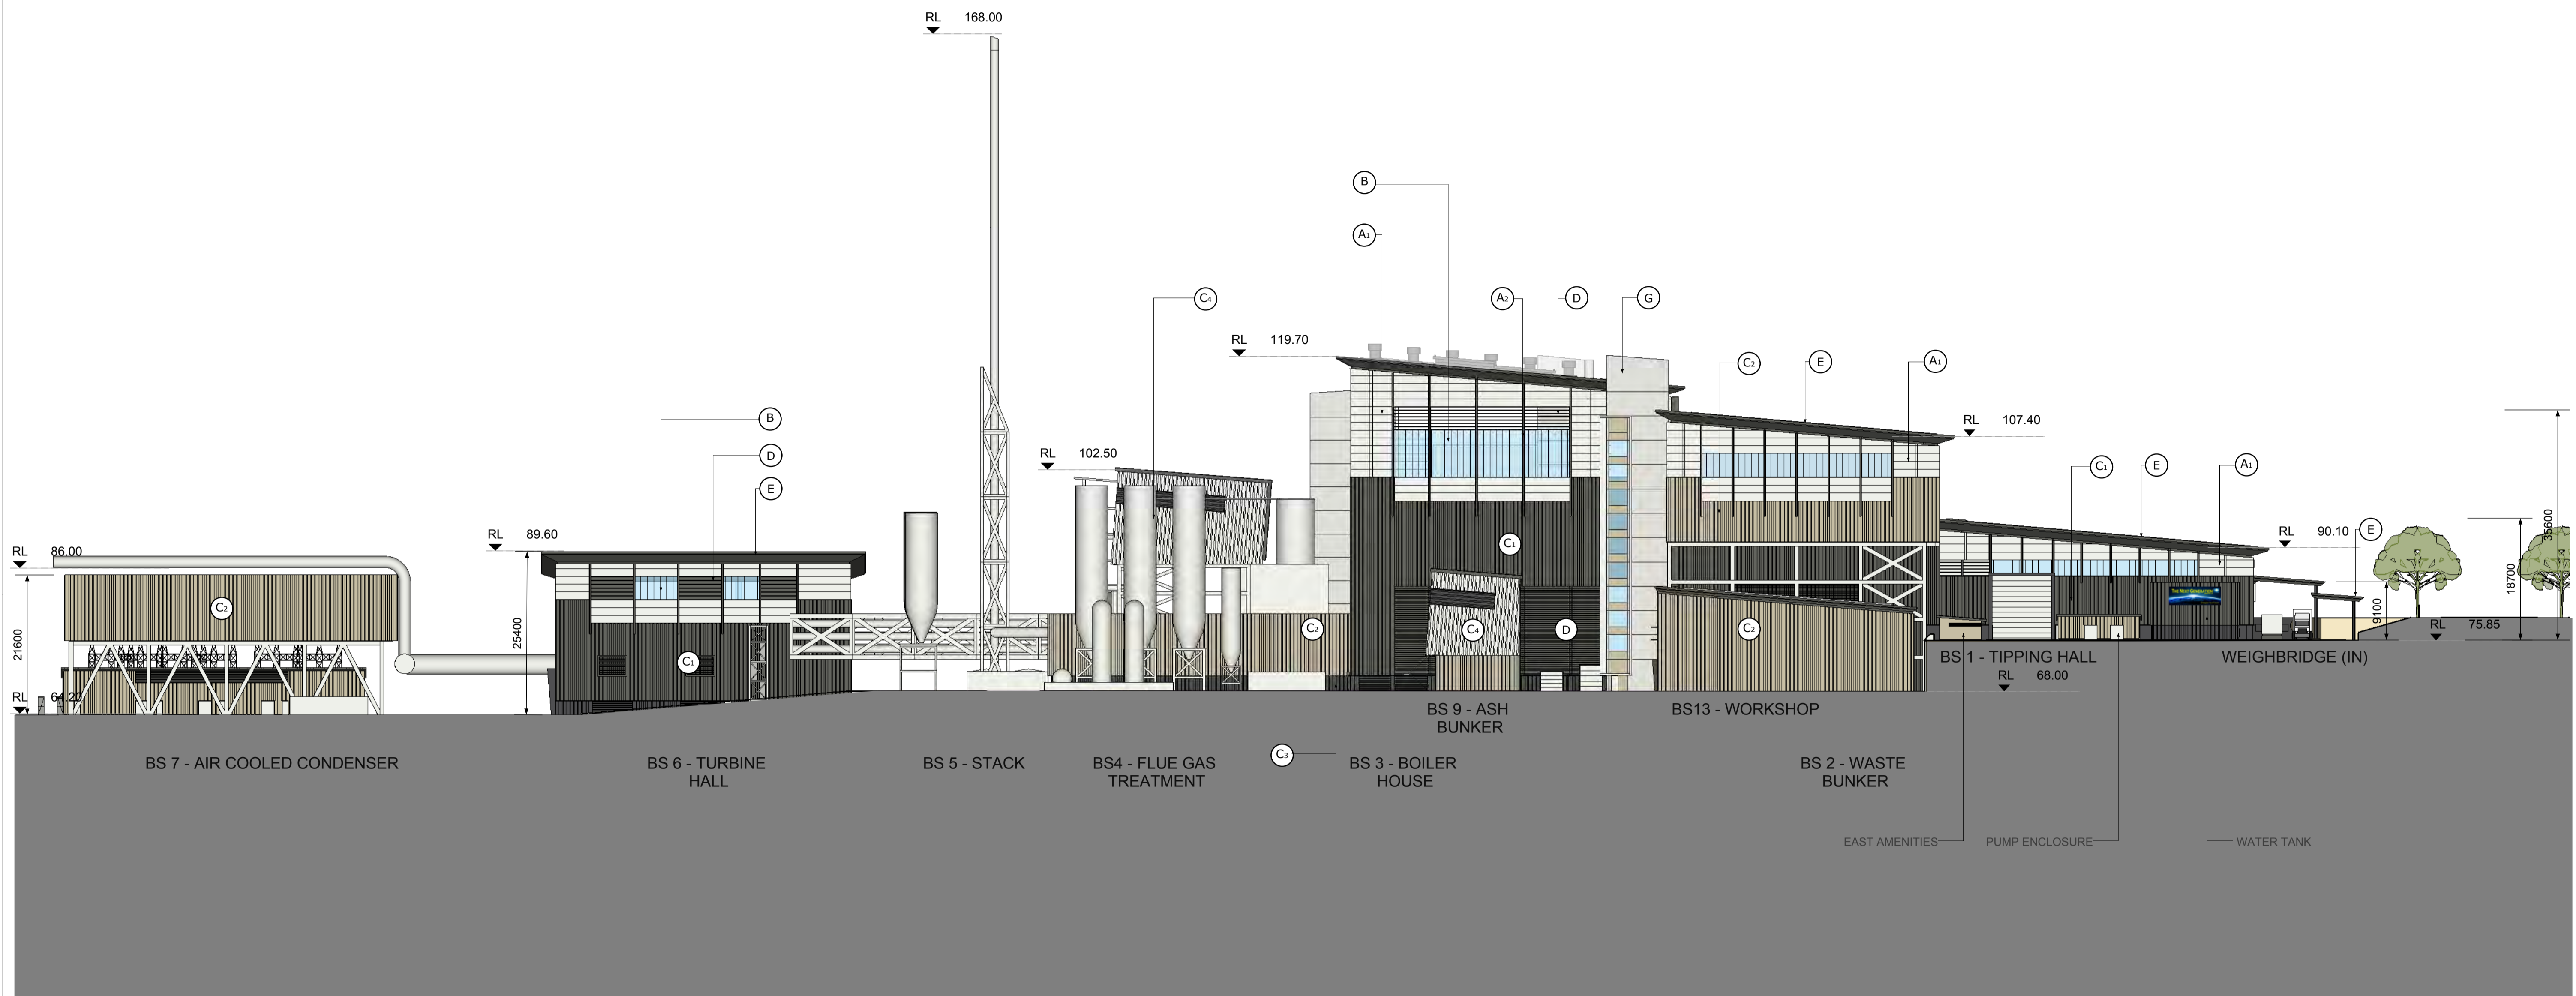


LEGEND			
A ₁	SILVER METALLIC COMPOSITE METAL PANELS - 'ALUCOBOND' OR SIMILAR	C	VERTICAL PRE-FINISHED PROFILED METAL CLADDING COLORBOND COLOUR;
A ₂	DARK GREY METALLIC SOFFIT LINING, FASCIA AND PROJECTING BLADES - 'ALUCOBOND' OR SIMILAR	C ₁	COLOUR: 'WOODLAND GREY'
B	BLUE POLYCARBONATE GLAZING - 'DANPALON DP16' 16mm MULTICELL OR SIMILAR	C ₂	COLOUR: 'COVE'
		C ₃	COLOUR: 'MONUMENT'
		C ₄	COLOUR: TO MATCH SILVER METALLIC
D	PRE-FINISHED METAL LOUVRES. SPECIFICATION IN ACCORDANCE WITH MECHANICAL AND ACOUSTIC ENGINEERING CRITERIA. POWDERCOAT FINISH TO MATCH COLORBOND 'WOODLAND GREY'	E	PRE-FINISHED ROOF DECKING ON FOIL-BACKED MINERAL WOOL INSULATION WITH SAFETY MESH SUPPORT - FIELDSERS HIKLIP 630 COLOUR: 'WOODLAND GREY' OR SIMILAR
F	CONCRETE PUSH-WALL EXTERIOR PAINT FINISH TO MATCH COLORBOND 'MONUMENT'		
G	PAINT FINISH TO OFF-FORM CONCRETE CORE - 'KEIM' 'ROYALAN' COLOUR 9590 @30% OR SIMILAR		

THE NEXT GENERATION - ENERGY FROM WASTE FACILITY
EASTERN CREEK, SYDNEY

PRELIMINARY

DATE 25.03.2015
SCALE 1:500 @ A1

 

DRAWING NO. ISSUE

AR-KTA-1602 2

© krikis taylor architects Pty Ltd
These drawings are subject to copyright and may not be copied, used or reproduced in any way without the express permission of krikis taylor architects Pty Ltd



EAST ELEVATION

ARCHITECT
kta
krikis taylor architects


a level 7 97 pacific highway
north sydney nsw 2060
m po box 726 north sydney nsw 2059
p +61(0)2 9900 6000 f +61(0)2 9900 6001
w www.krikistaylor.com.au

100mm

200mm

300mm ON ORIGINAL

A1

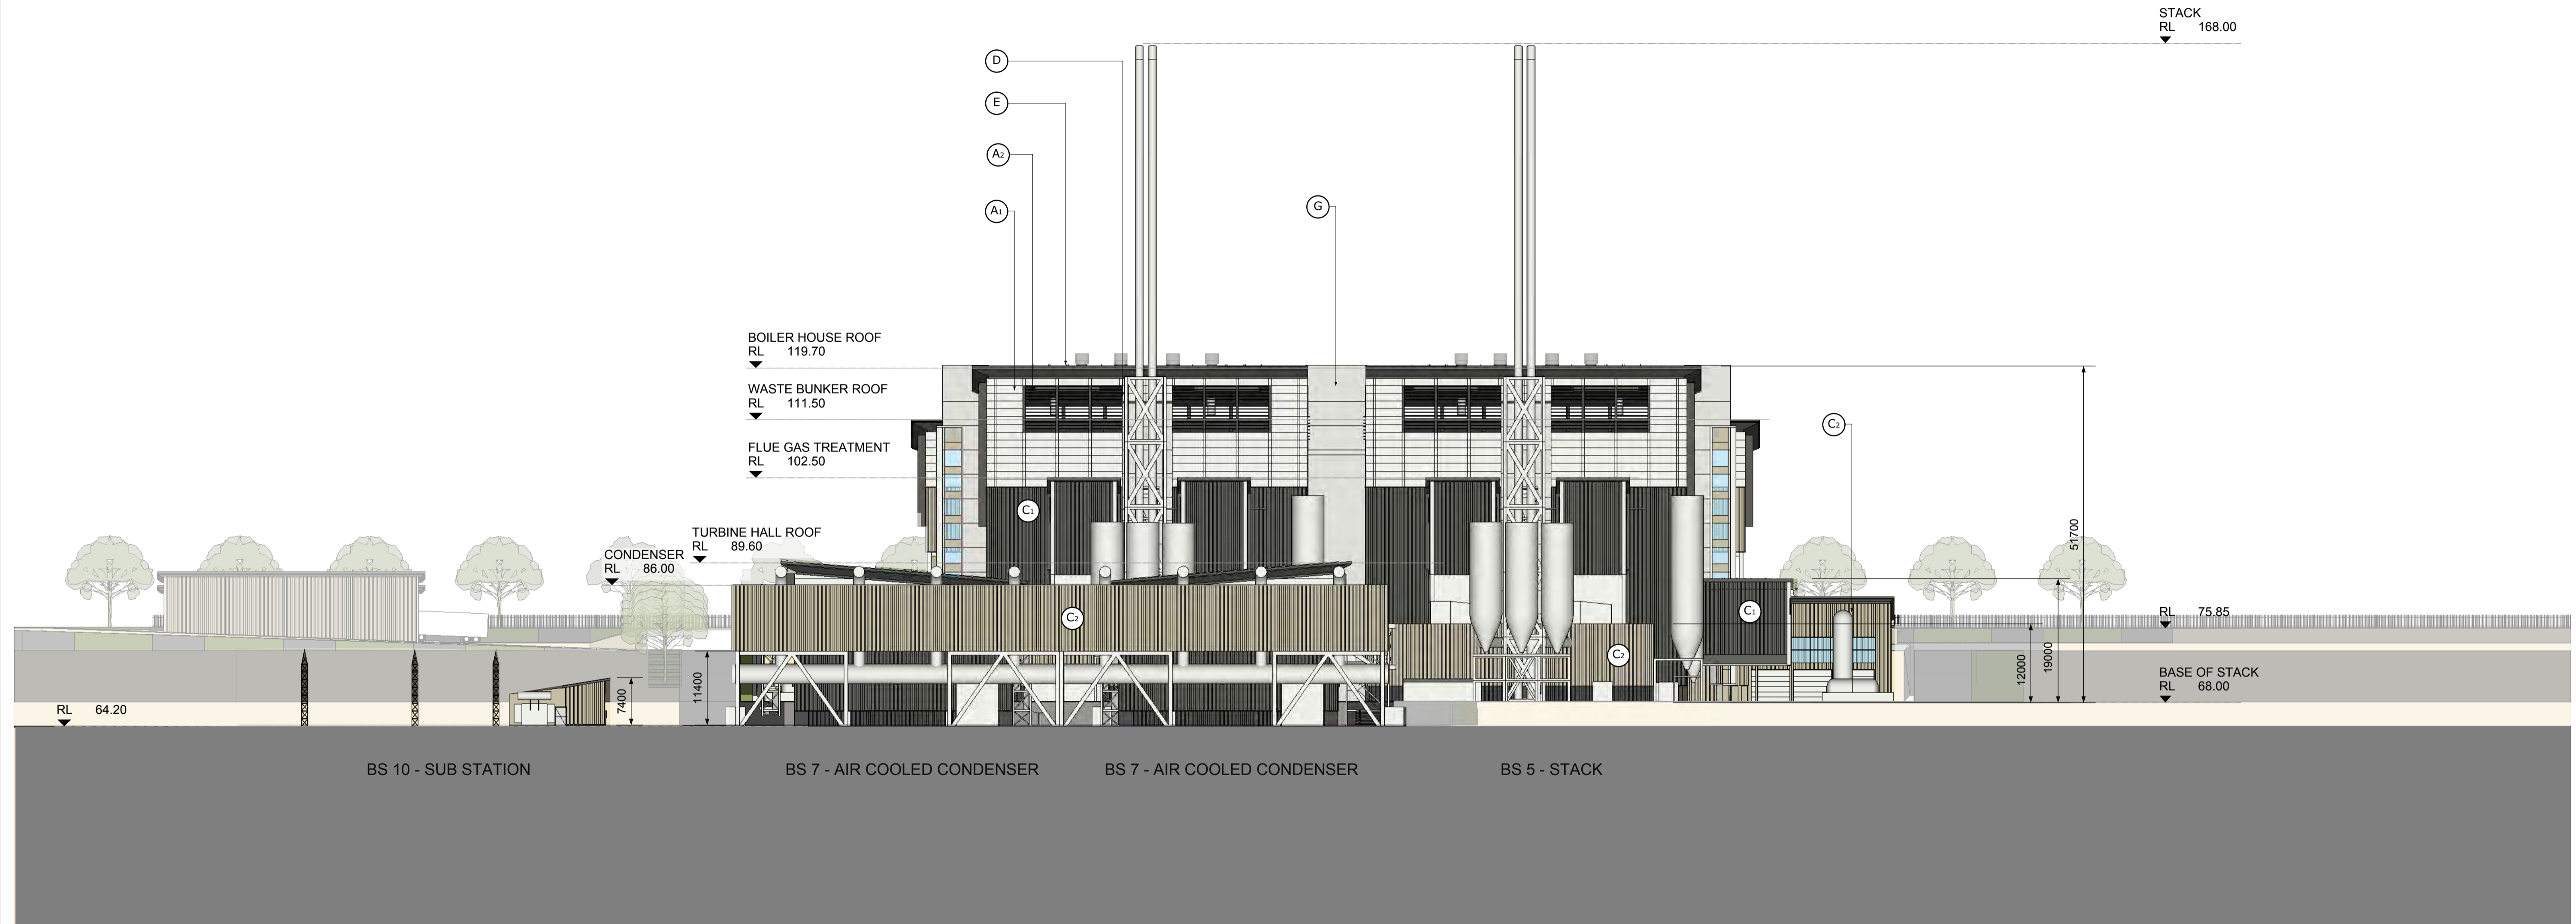

LEGEND

<p>(A₁) SILVER METALLIC COMPOSITE METAL PANELS - 'ALUCOBOND' OR SIMILAR</p> <p>(A₂) DARK GREY METALLIC SOFFIT LINING, FASCIA AND PROJECTING BLADES - 'ALUCOBOND' OR SIMILAR</p> <p>(B) BLUE POLYCARBONATE GLAZING - 'DANPALON DP16' 16mm MULTICELL OR SIMILAR</p>	<p>(C) VERTICAL PRE-FINISHED PROFILED METAL CLADDING COLORBOND COLOUR;</p> <p>(C₁) COLOUR: 'WOODLAND GREY'</p> <p>(C₂) COLOUR: 'COVE'</p> <p>(C₃) COLOUR: 'MONUMENT'</p> <p>(C₄) COLOUR: TO MATCH SILVER METALLIC</p>	<p>(D) PRE-FINISHED METAL LOUVRES. SPECIFICATION IN ACCORDANCE WITH MECHANICAL AND ACOUSTIC ENGINEERING CRITERIA. POWDERCOAT FINISH TO MATCH COLORBOND 'WOODLAND GREY'</p> <p>(E) PREFINISHED ROOF DECKING ON FOIL-BACKED MINERAL WOOL INSULATION WITH SAFETY MESH SUPPORT - FIELDERS HIKLIP 630 COLOUR: 'WOODLAND GREY' OR SIMILAR</p>	<p>(F) CONCRETE PUSH-WALL EXTERIOR PAINT FINISH TO MATCH COLORBOND 'MONUMENT'</p> <p>(G) PAINT FINISH TO OFF-FORM CONCRETE CORE - 'KEIM' 'ROYALAN' COLOUR 9590 @30% OR SIMILAR</p>
---	---	---	--

THE NEXT GENERATION - ENERGY FROM WASTE FACILITY
EASTERN CREEK, SYDNEY

SOUTH ELEVATION

PRELIMINARY

DATE 25.03.2015
SCALE 1:500 @ A1




DRAWING NO. **AR-KTA-1603** ISSUE **2**

© krikis taylor architects Pty Ltd
These drawings are subject to copyright and may not be copied, used or reproduced in any way without the express permission of krikis taylor architects Pty Ltd



ARCHITECT
kta
krikis taylor architects
a level 7 97 pacific highway
north sydney nsw 2060
m po box 726 north sydney nsw 2060
p +61(0)2 9900 6000 f +61(0)2 9900 6001
www.krikistaylor.com.au

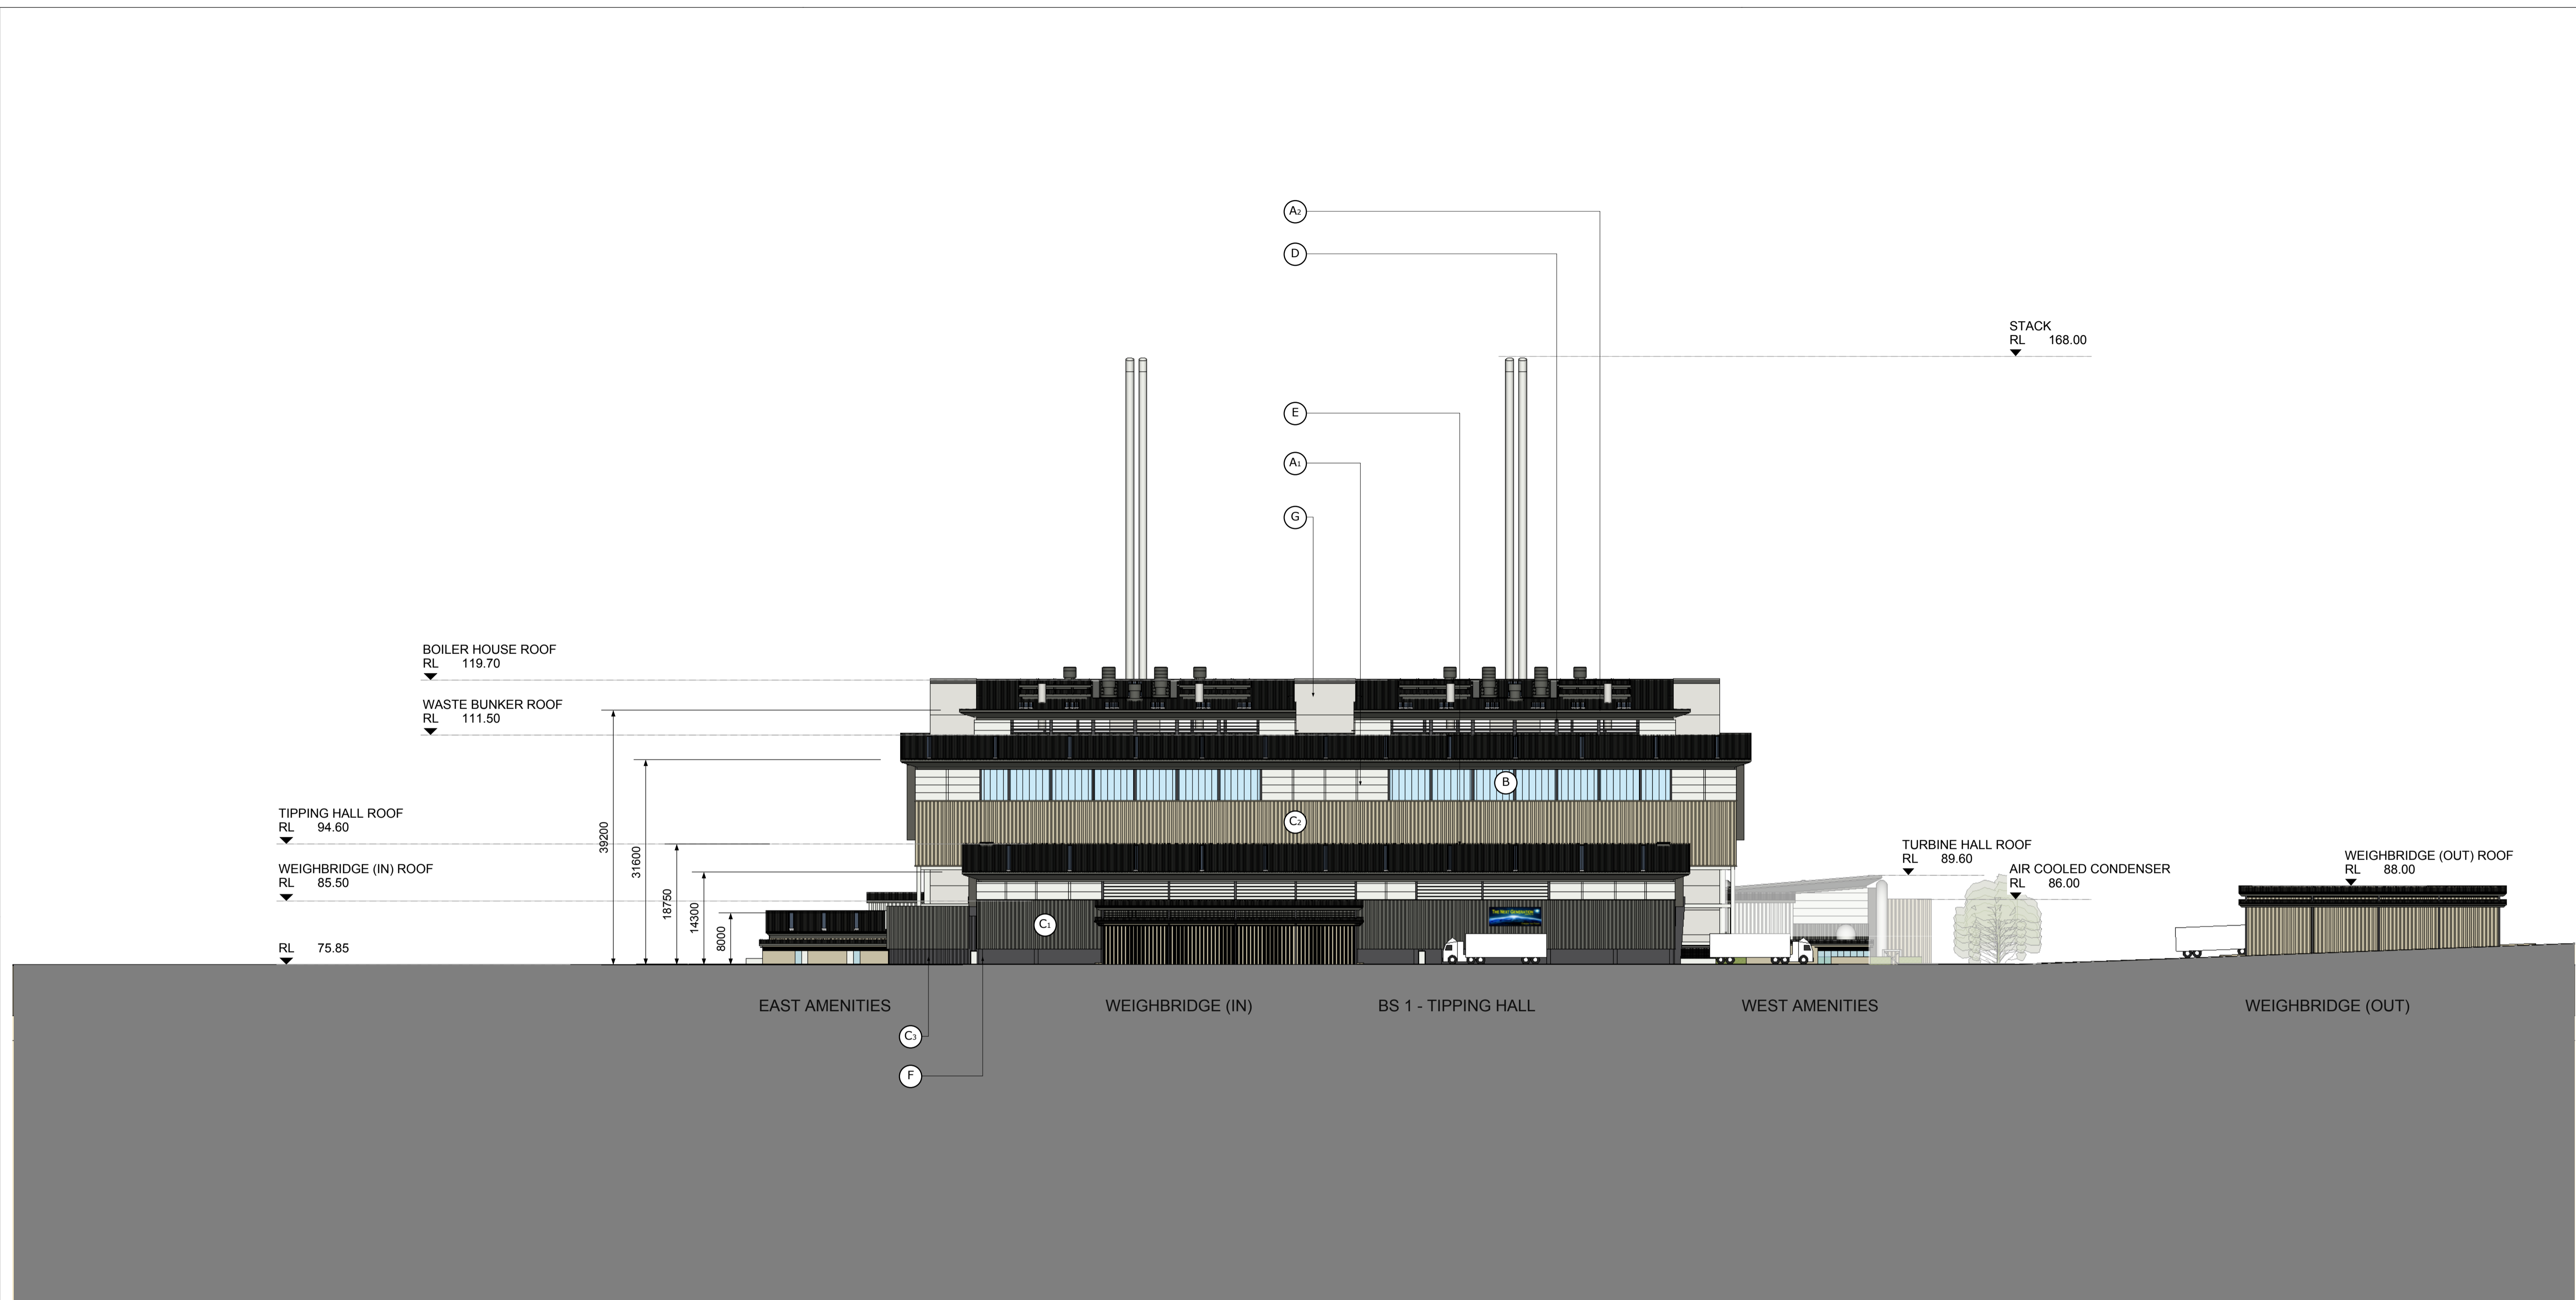

LEGEND			
A ₁	SILVER METALLIC COMPOSITE METAL PANELS - 'ALUCOBOND' OR SIMILAR	C	VERTICAL PRE-FINISHED PROFILED METAL CLADDING COLORBOND COLOUR;
A ₂	DARK GREY METALLIC SOFFIT LINING, FASCIA AND PROJECTING BLADES - 'ALUCOBOND' OR SIMILAR	C ₁	COLOUR: 'WOODLAND GREY'
B	BLUE POLYCARBONATE GLAZING - 'DANPALON DP16' 16mm MULTICELL OR SIMILAR	C ₂	COLOUR: 'COVE'
		C ₃	COLOUR: 'MONUMENT'
		C ₄	COLOUR: TO MATCH SILVER METALLIC
D	PRE-FINISHED METAL LOUVRES. SPECIFICATION IN ACCORDANCE WITH MECHANICAL AND ACOUSTIC ENGINEERING CRITERIA. POWDERCOAT FINISH TO MATCH COLORBOND 'WOODLAND GREY'	E	PRE-FINISHED ROOF DECKING ON FOIL-BACKED MINERAL WOOL INSULATION WITH SAFETY MESH SUPPORT - FIELDERS HIKLIP 630 COLOUR: 'WOODLAND GREY' OR SIMILAR
F	CONCRETE PUSH-WALL EXTERIOR PAINT FINISH TO MATCH COLORBOND 'MONUMENT'		
G	PAINT FINISH TO OFF-FORM CONCRETE CORE - 'KEIM' 'ROYALAN' COLOUR 9590 @30% OR SIMILAR		

THE NEXT GENERATION - ENERGY FROM WASTE FACILITY

EASTERN CREEK, SYDNEY

NORTH ELEVATION

PRELIMINARY

DATE 25.03.2015
SCALE 1:500 @ A1



DRAWING NO. ISSUE

AR-KTA-1604

2

© krikis taylor architects Pty Ltd
These drawings are subject to copyright and may not be copied, used or reproduced in any way without the express permission of krikis taylor architects Pty Ltd





ARCHITECT
kta
a level 7 97 pacific highway
north sydney nsw 2060
m po box 726 north sydney nsw 2059
p +61(0)2 9900 6000 f +61(0)2 9900 6001
w www.krikistaylor.com.au
krikis taylor architects

100mm

200mm

300mm ON ORIGINAL

A1

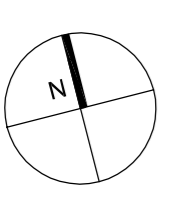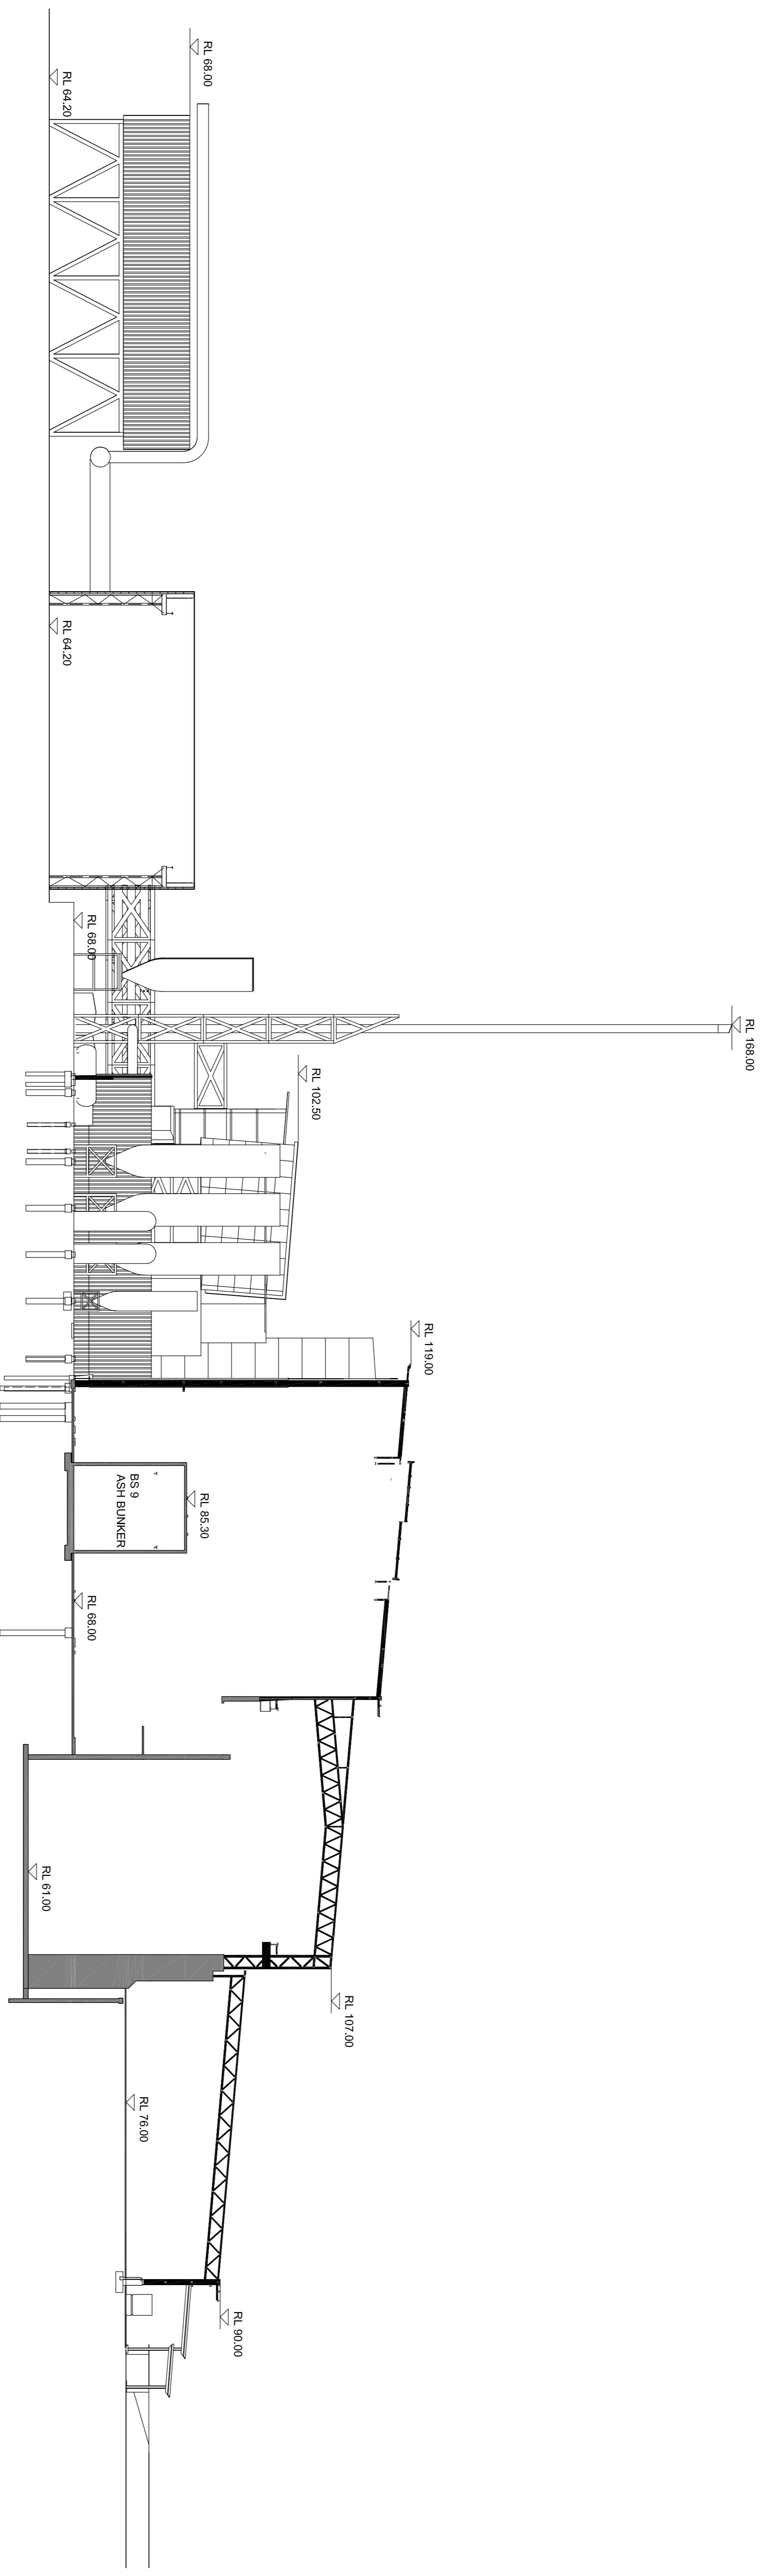

DO NOT SCALE DRAWINGS.
VERIFY ALL DIMENSIONS ON SITE.
REFER ANY DISCREPANCIES TO
THE SURVEYOR/ENGINEER BEFORE
PROCEEDING WITH THE WORK.

© Krtis Taylor architects Pty Ltd
This drawing is the property of Krtis Taylor architects Pty Ltd and may not be copied, used
or reproduced in any way without the express permission of
Krtis Taylor architects Pty Ltd.

THE NEXT GENERATION- ENERGY FROM WASTE FACILITY

EASTERN CREEK, SYDNEY


PROPRIETOR



LONG SECTION

ARCHITECT

a level 7 97 Pacific Highway
north sydney nsw 2060
P 61 02 9600 0000 F 61 02 2900 0001
www.krtistaylor.com.au

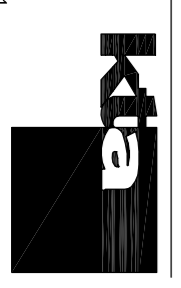

PRELIMINARY

DATE 16.03.2015
SCALE 1:500 @ A1

0 5 10 15 25 37.5

DRAWING NO.

AR-KTA-1611

ISSUE

1

100mm

200mm

300mm ON ORIGINAL