




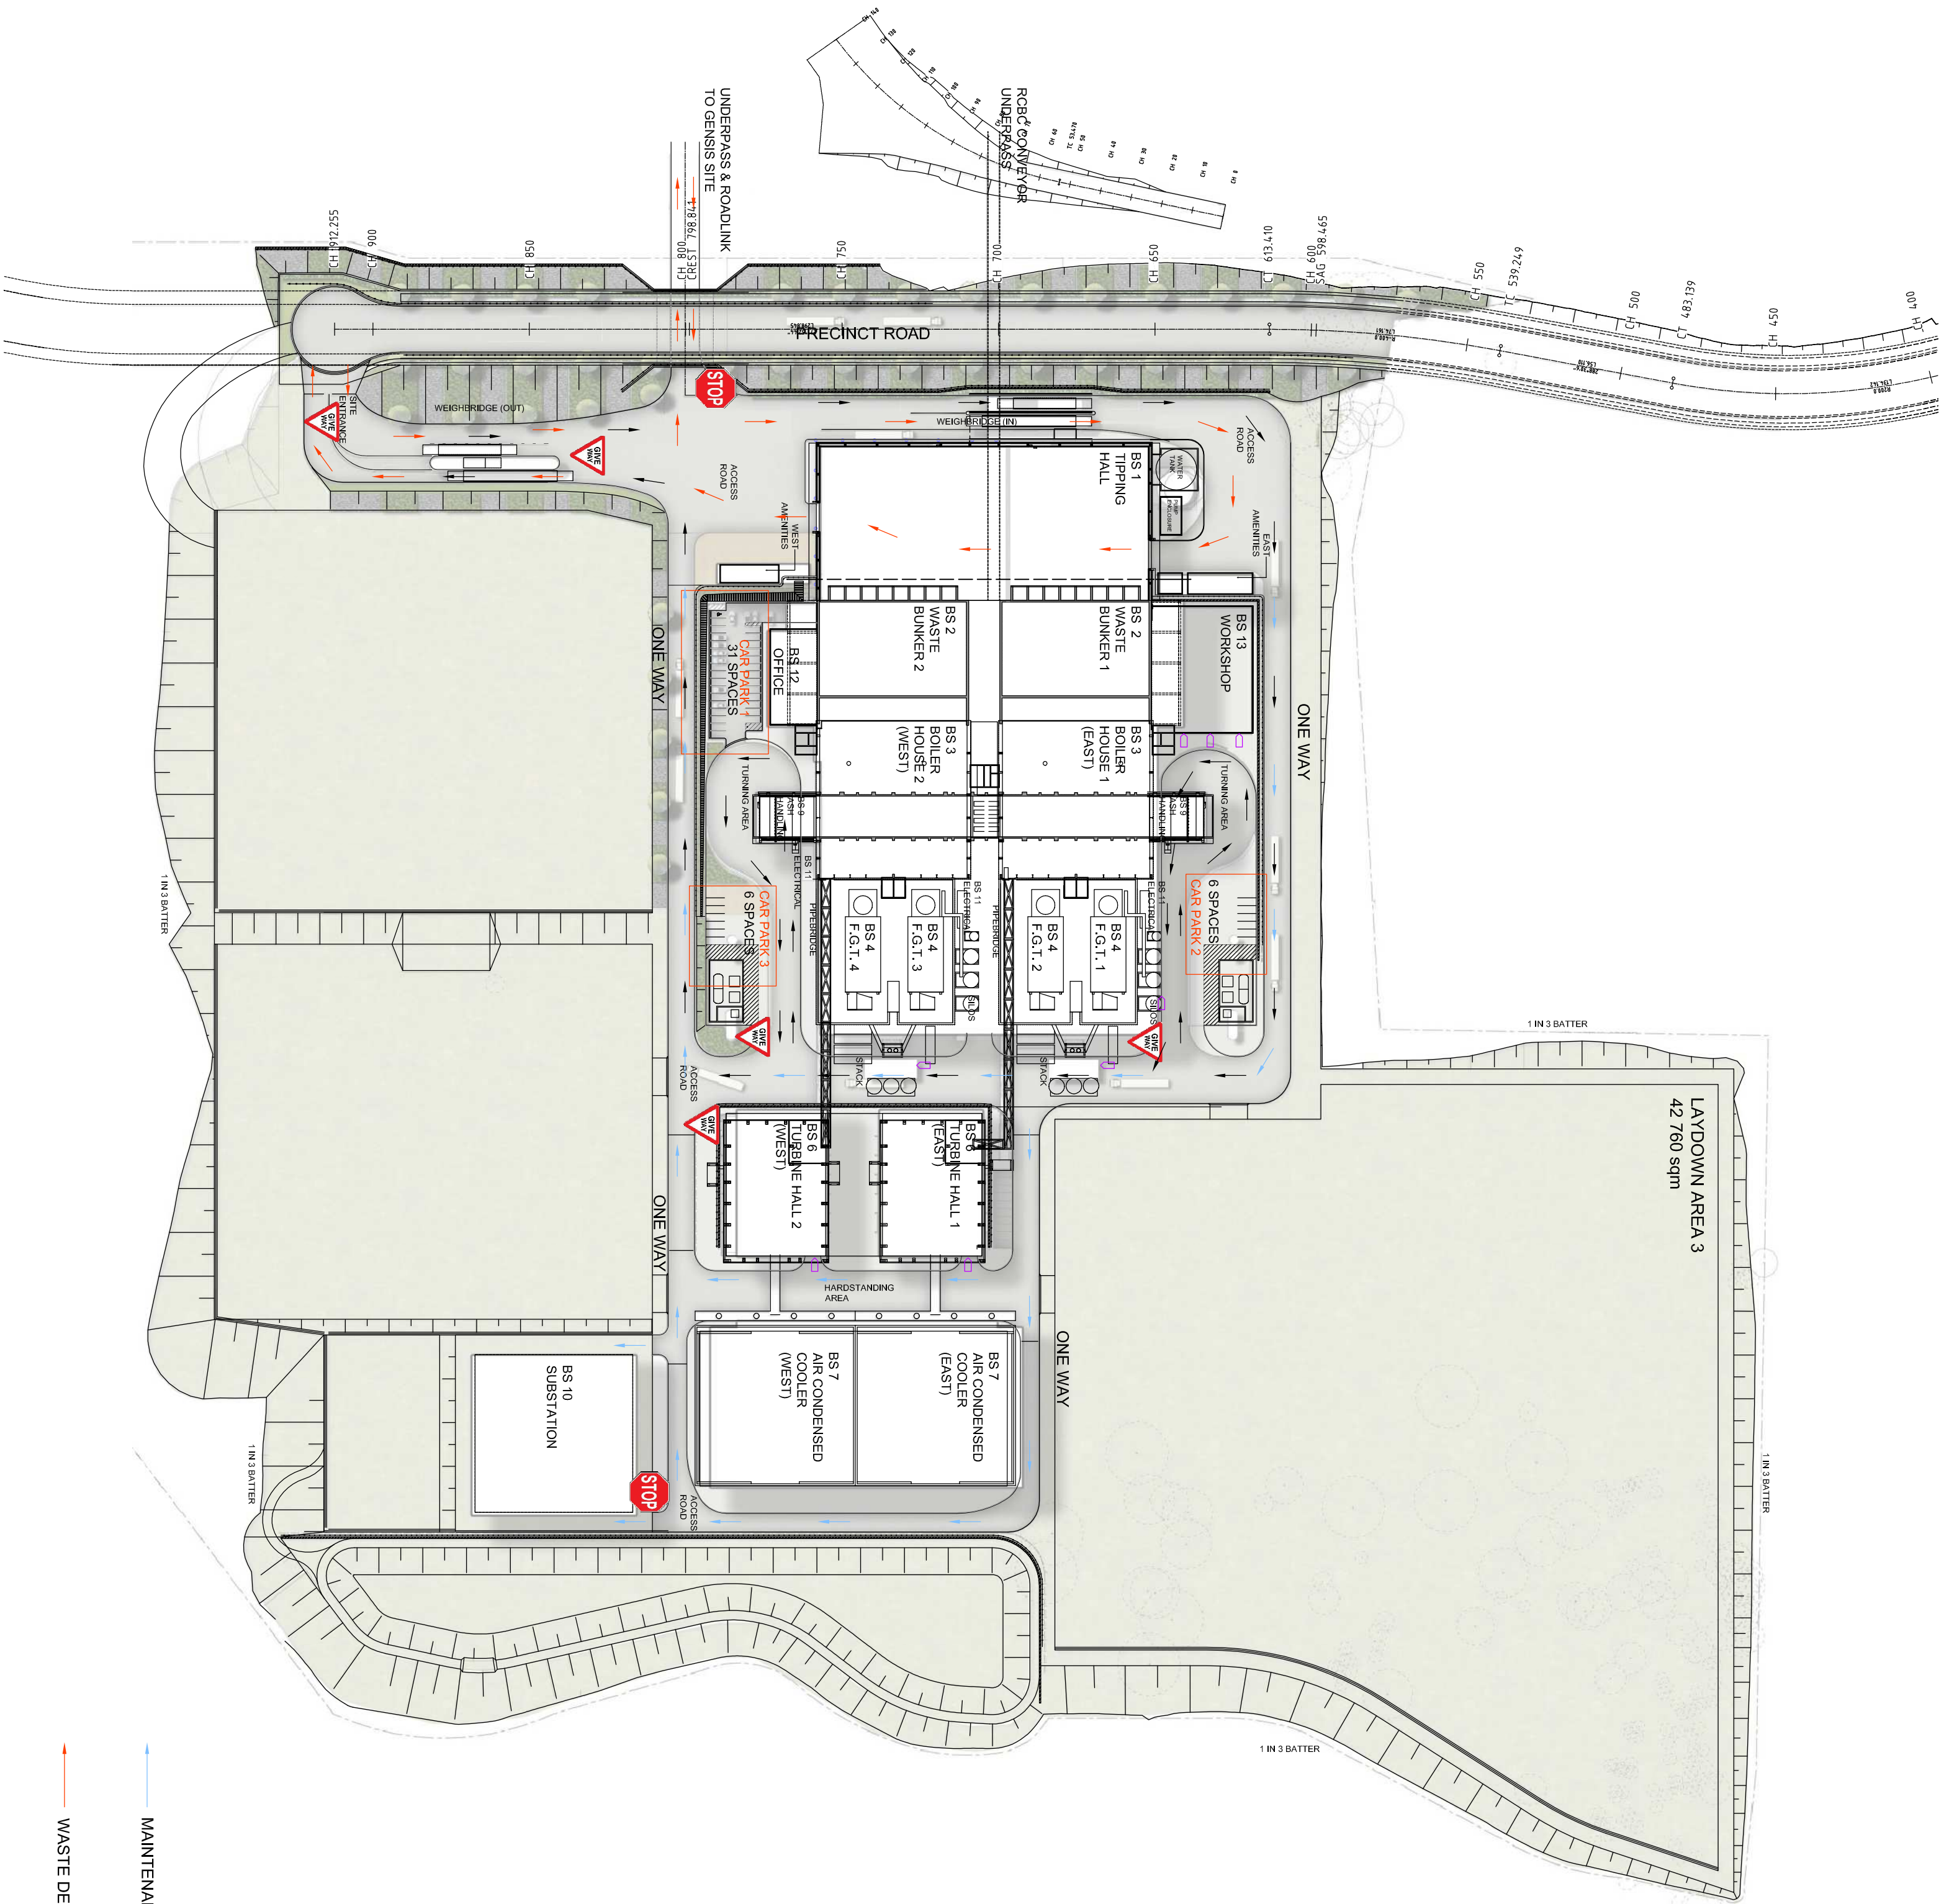


A VEHICLE MOVEMENT & TRAFFICE SIGNAGE
1:1500

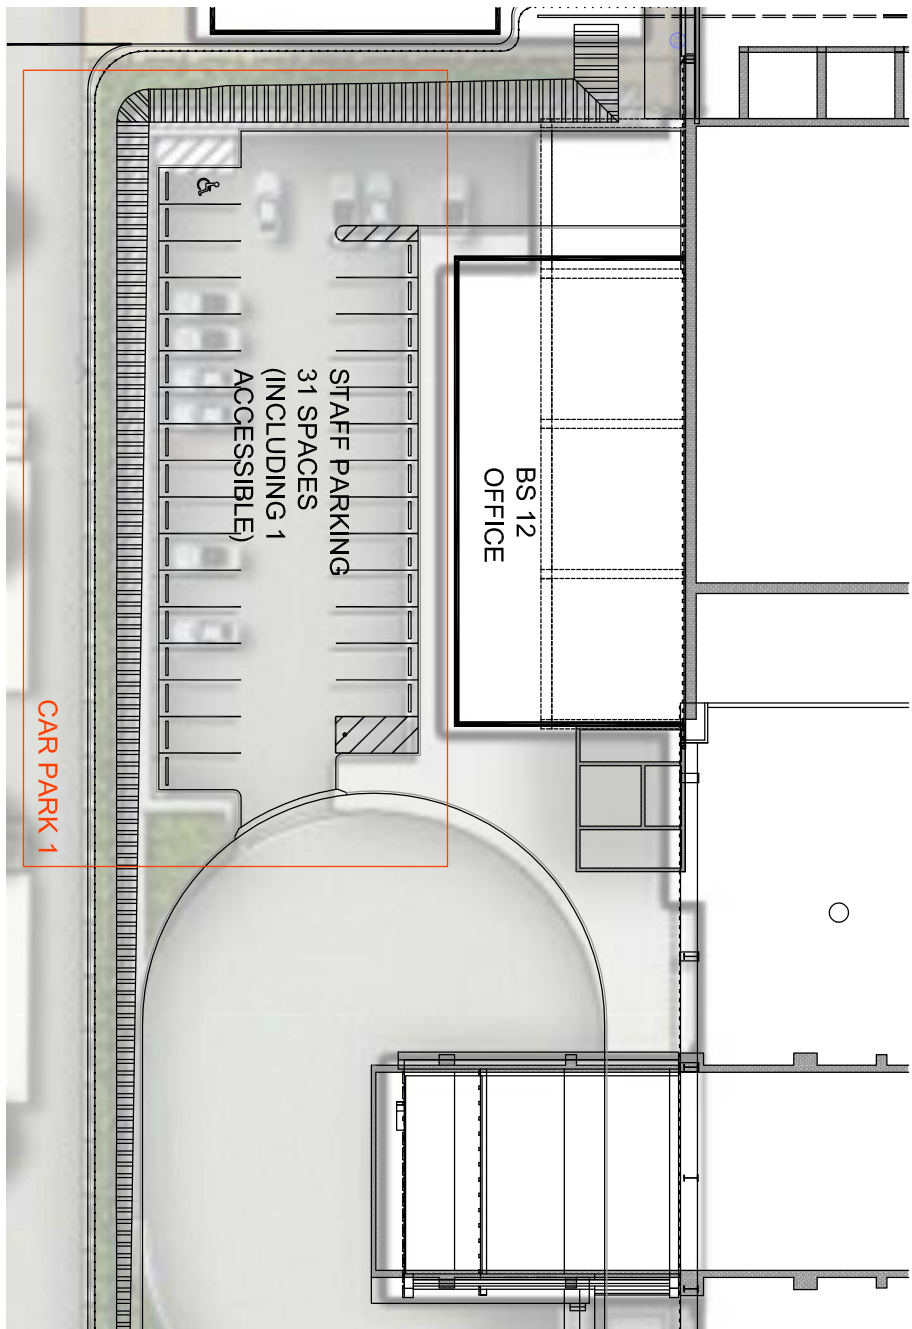

B CAR PARK 1 DETAILS
1:500

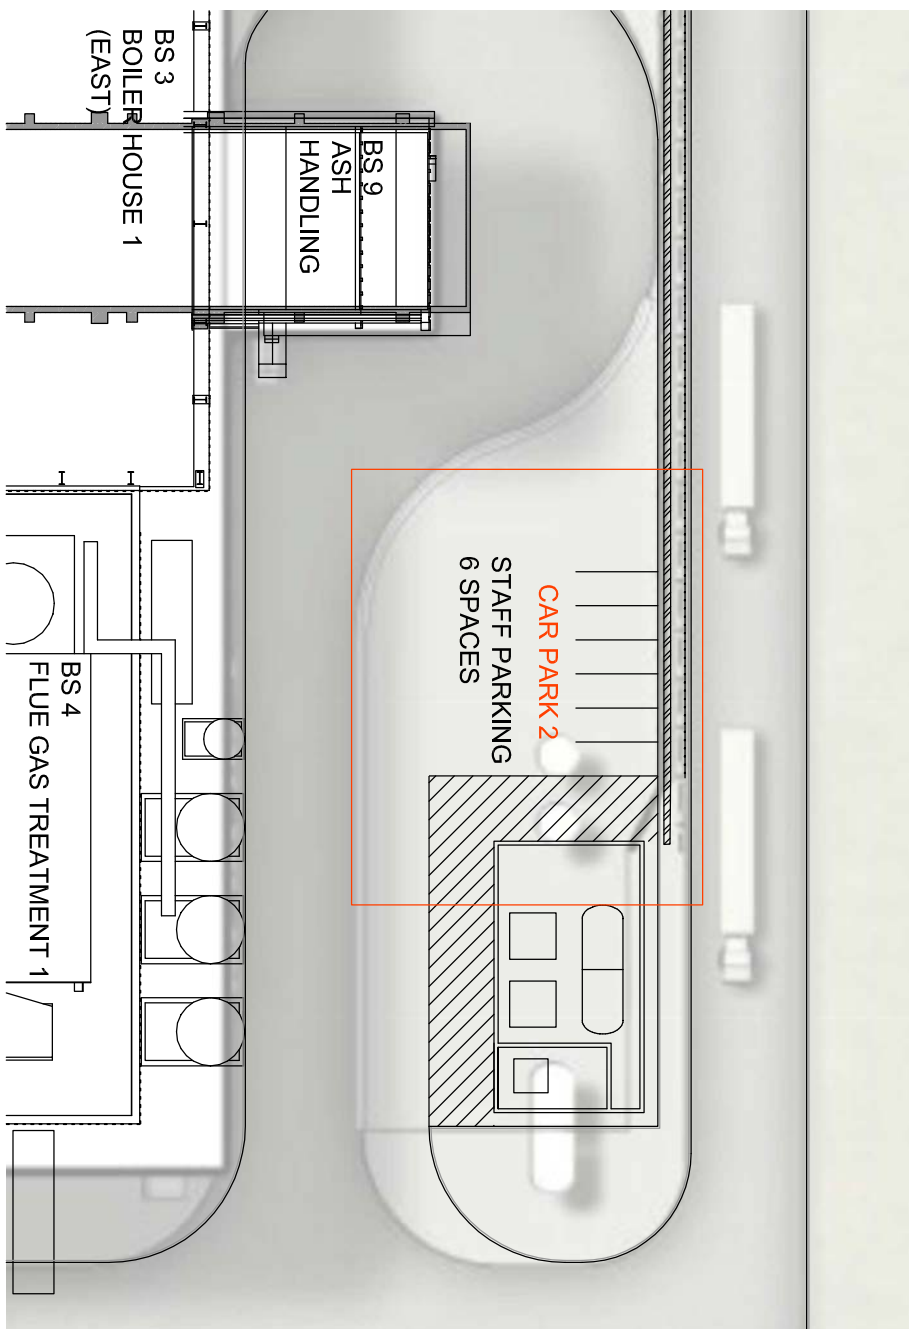

C CAR PARK 2 DETAILS
1:500

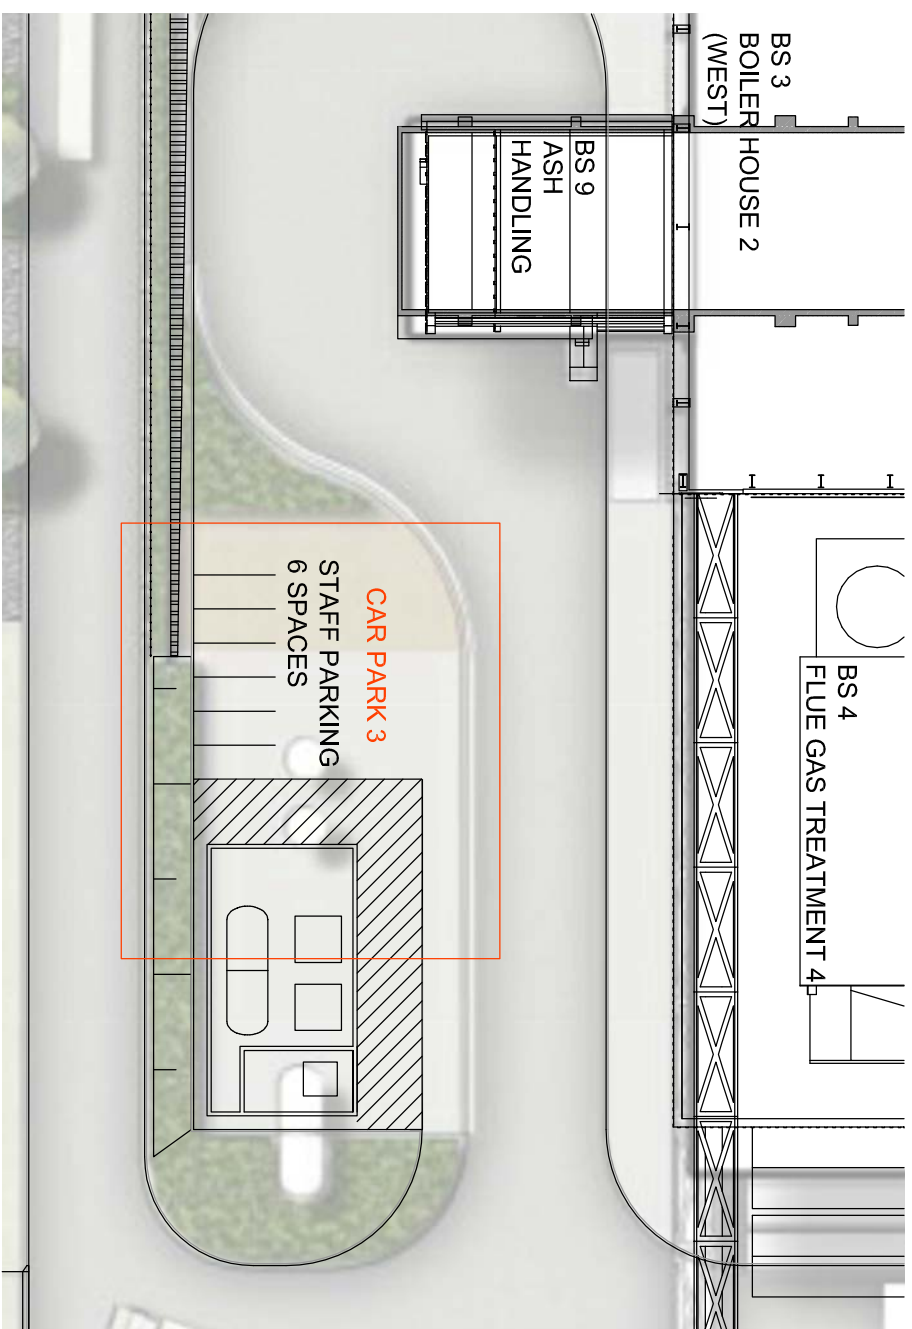

D CAR PARK 3 DETAILS
1:500

THE NEXT GENERATION- ENERGY FROM WASTE FACILITY


EASTERN CREEK, SYDNEY

PROPRIETOR




© Krtis Taylor architects Pty Ltd
This drawing is the property of Krtis Taylor architects Pty Ltd and may not be copied, used or reproduced in any way without the express permission of Krtis Taylor architects Pty Ltd.

DO NOT SCALE DRAWINGS.
VERIFY ALL DIMENSIONS ON SITE.
REFER ANY DISCREPANCIES TO
THE SUPPLEMENT BEFORE
PROCEEDING WITH THE WORK.

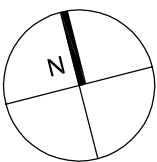

ARCHITECT

a level 7, 97 Pacific Highway
north Sydney, NSW 2060
P 02 9550 7825
F 02 9550 7826
W www.krtistaylor.com.au

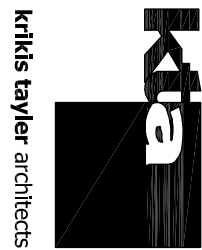

krtis taylor architects

DATE 28.10.2016
SCALE 1:1500 @ A1

DRAWING NO. AR-KTA-1002

ISSUE 3

100mm

200mm

300mm ON ORIGINAL